



GROUND FLOOR PLAN




©2018 Sydney Coliseum Theatre
SCALE 1:500

 


GROUND MEZZANINE FLOOR PLAN

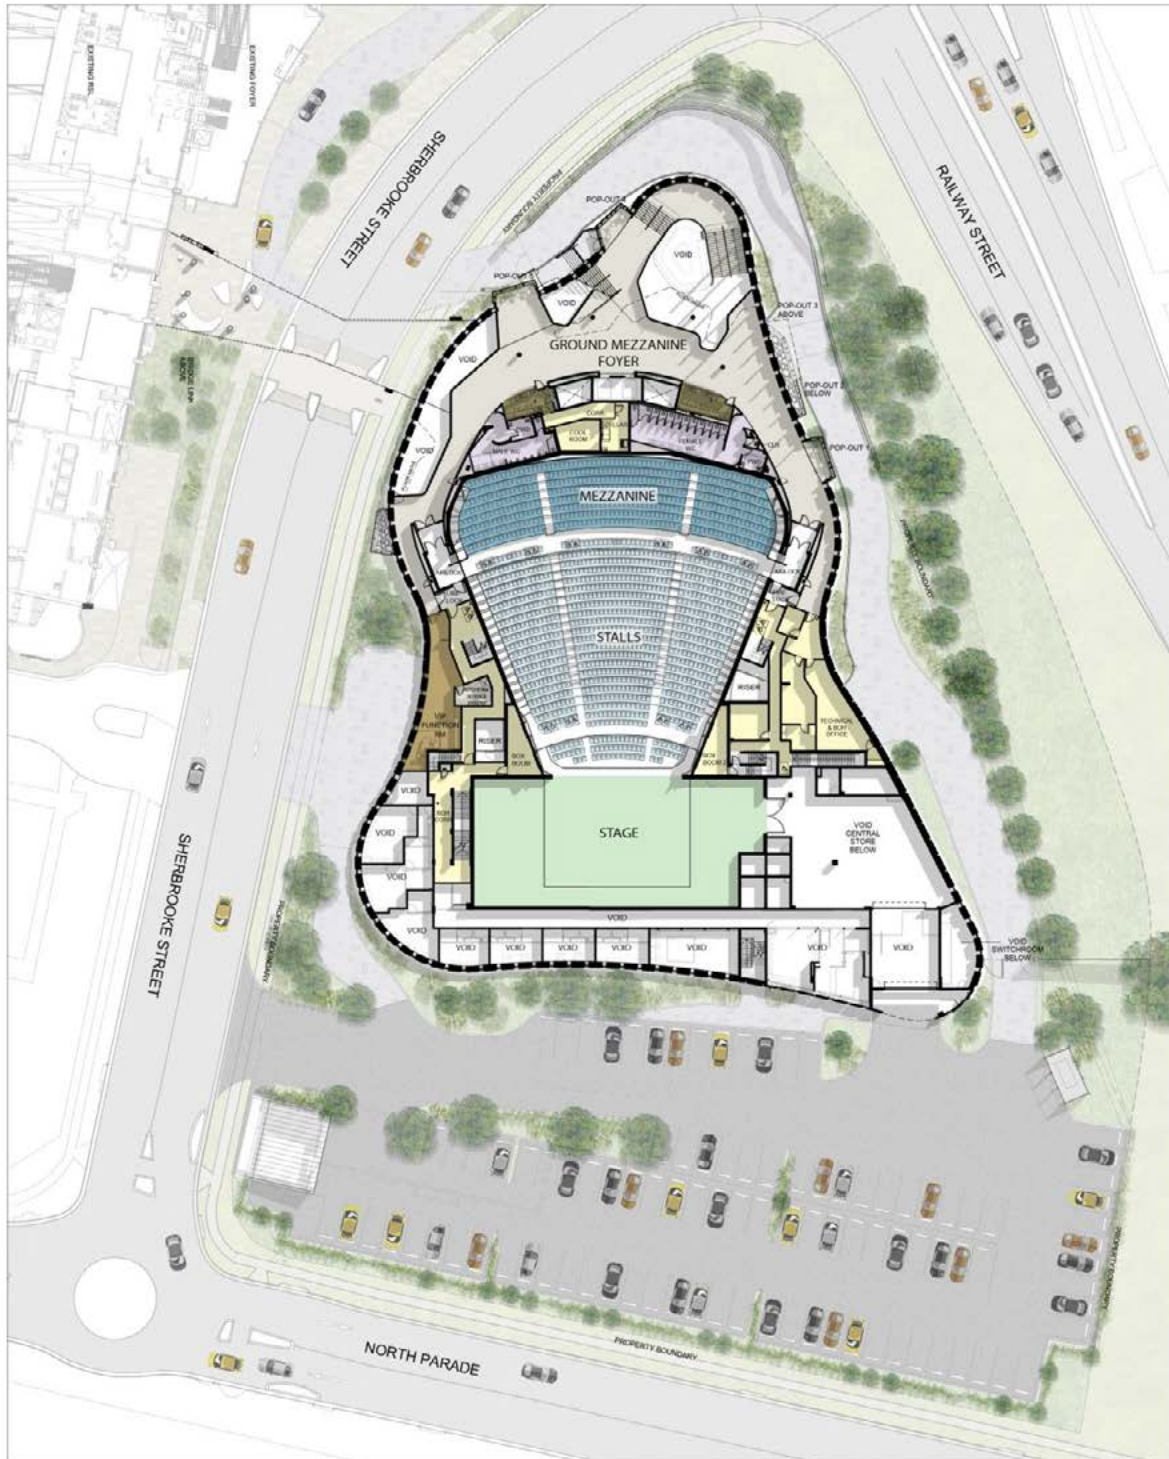

LEVEL 1 FLOOR PLAN

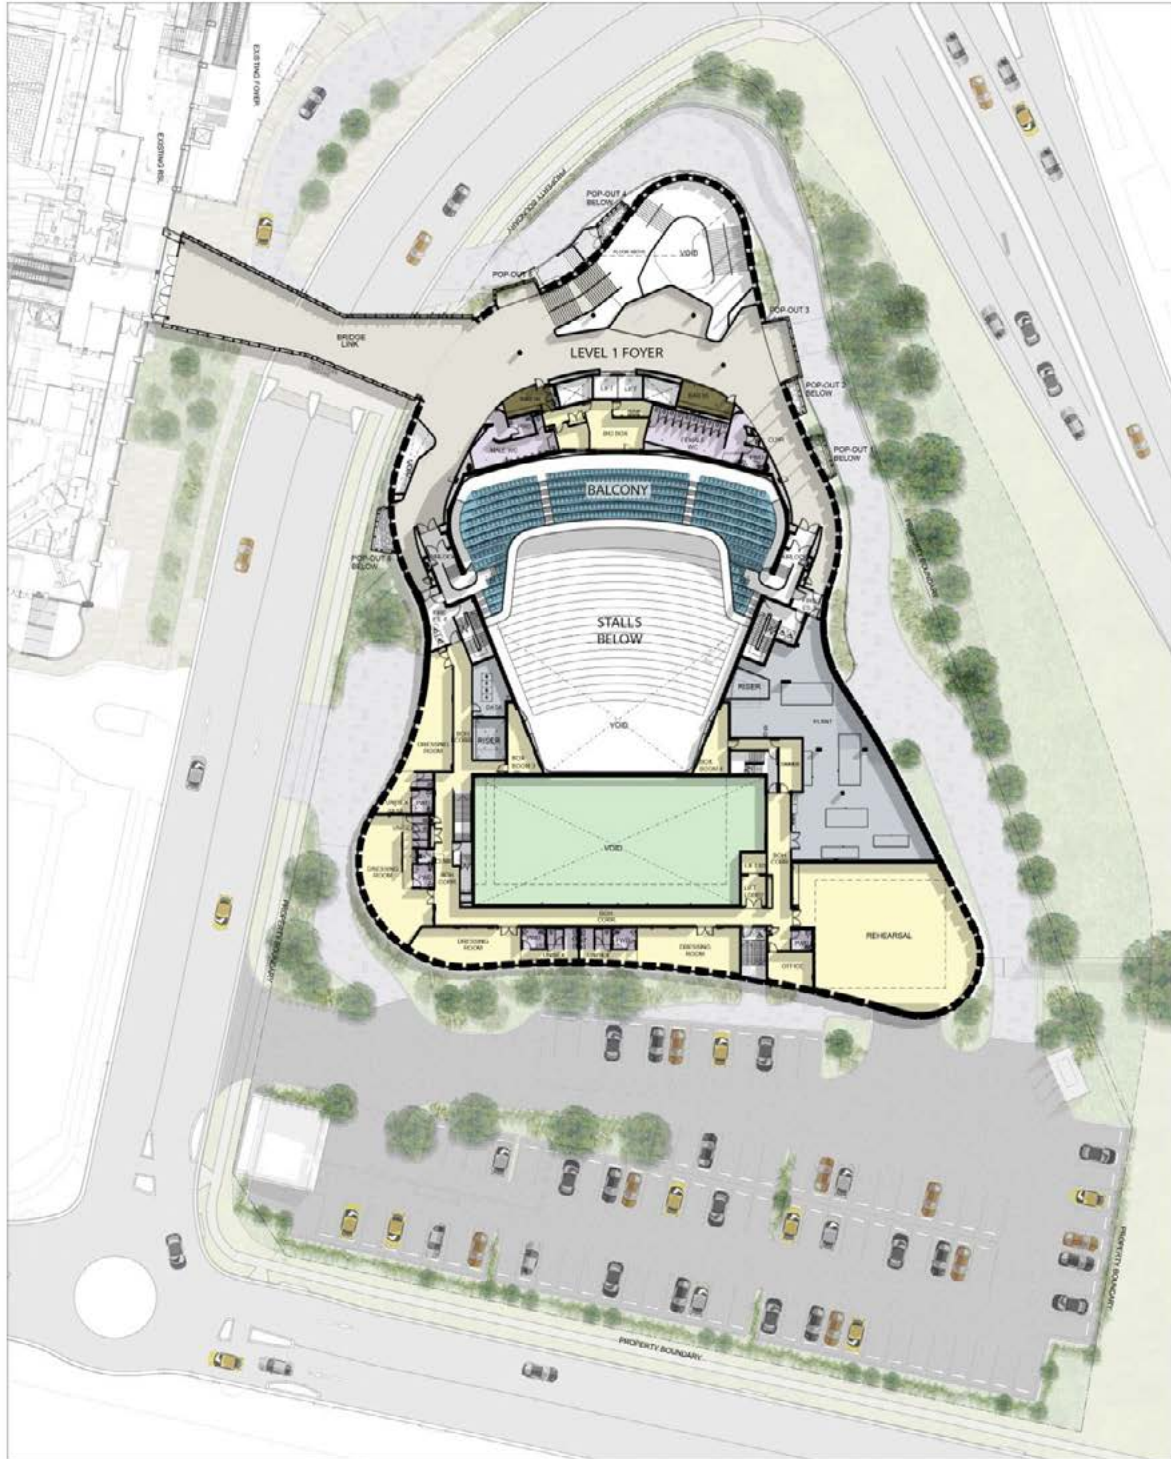

BUILDING SECTION

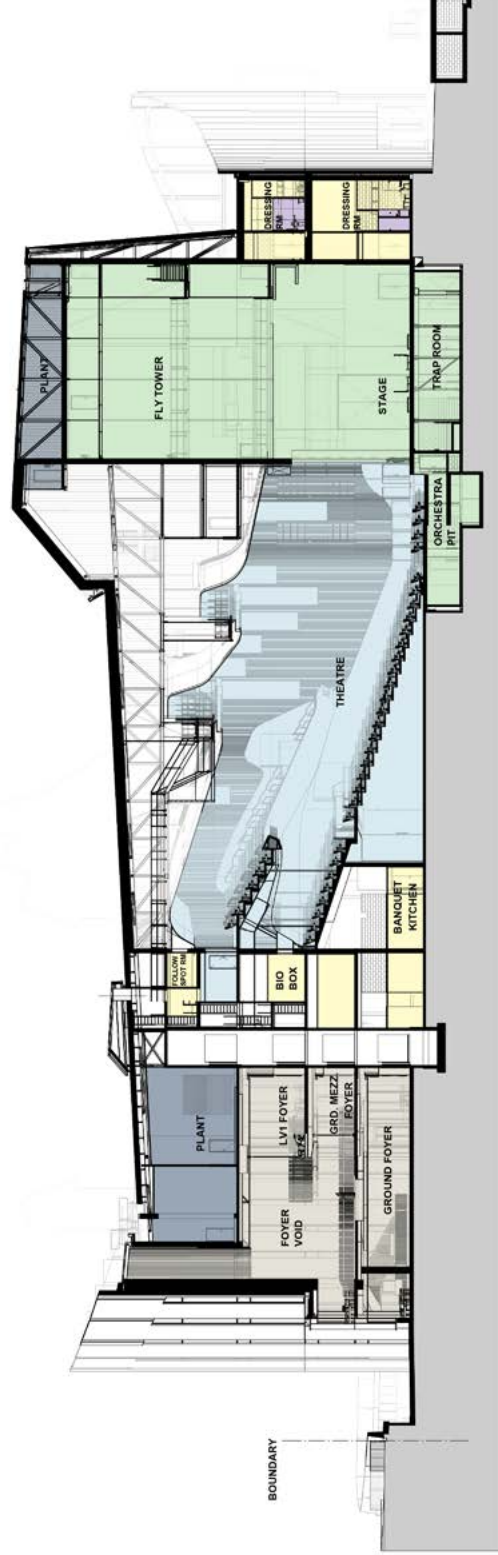

ROOF	FFL 84,075
FLYTOWER PLANT	FFL 81,845
GRID	FFL 79,030
LEVEL 2	FFL 72,505
LEVEL 1 MEZZ	FFL 68,505
FLYFLOOR 1	FFL 66,330
LEVEL 1	FFL 63,330
GROUND MEZZ	FFL 59,530
GROUND	FFL 55,330
PIT	FFL 51,530

©2018 Sydney Coliseum Theatre
SCALE 1:500

